


Second Floor

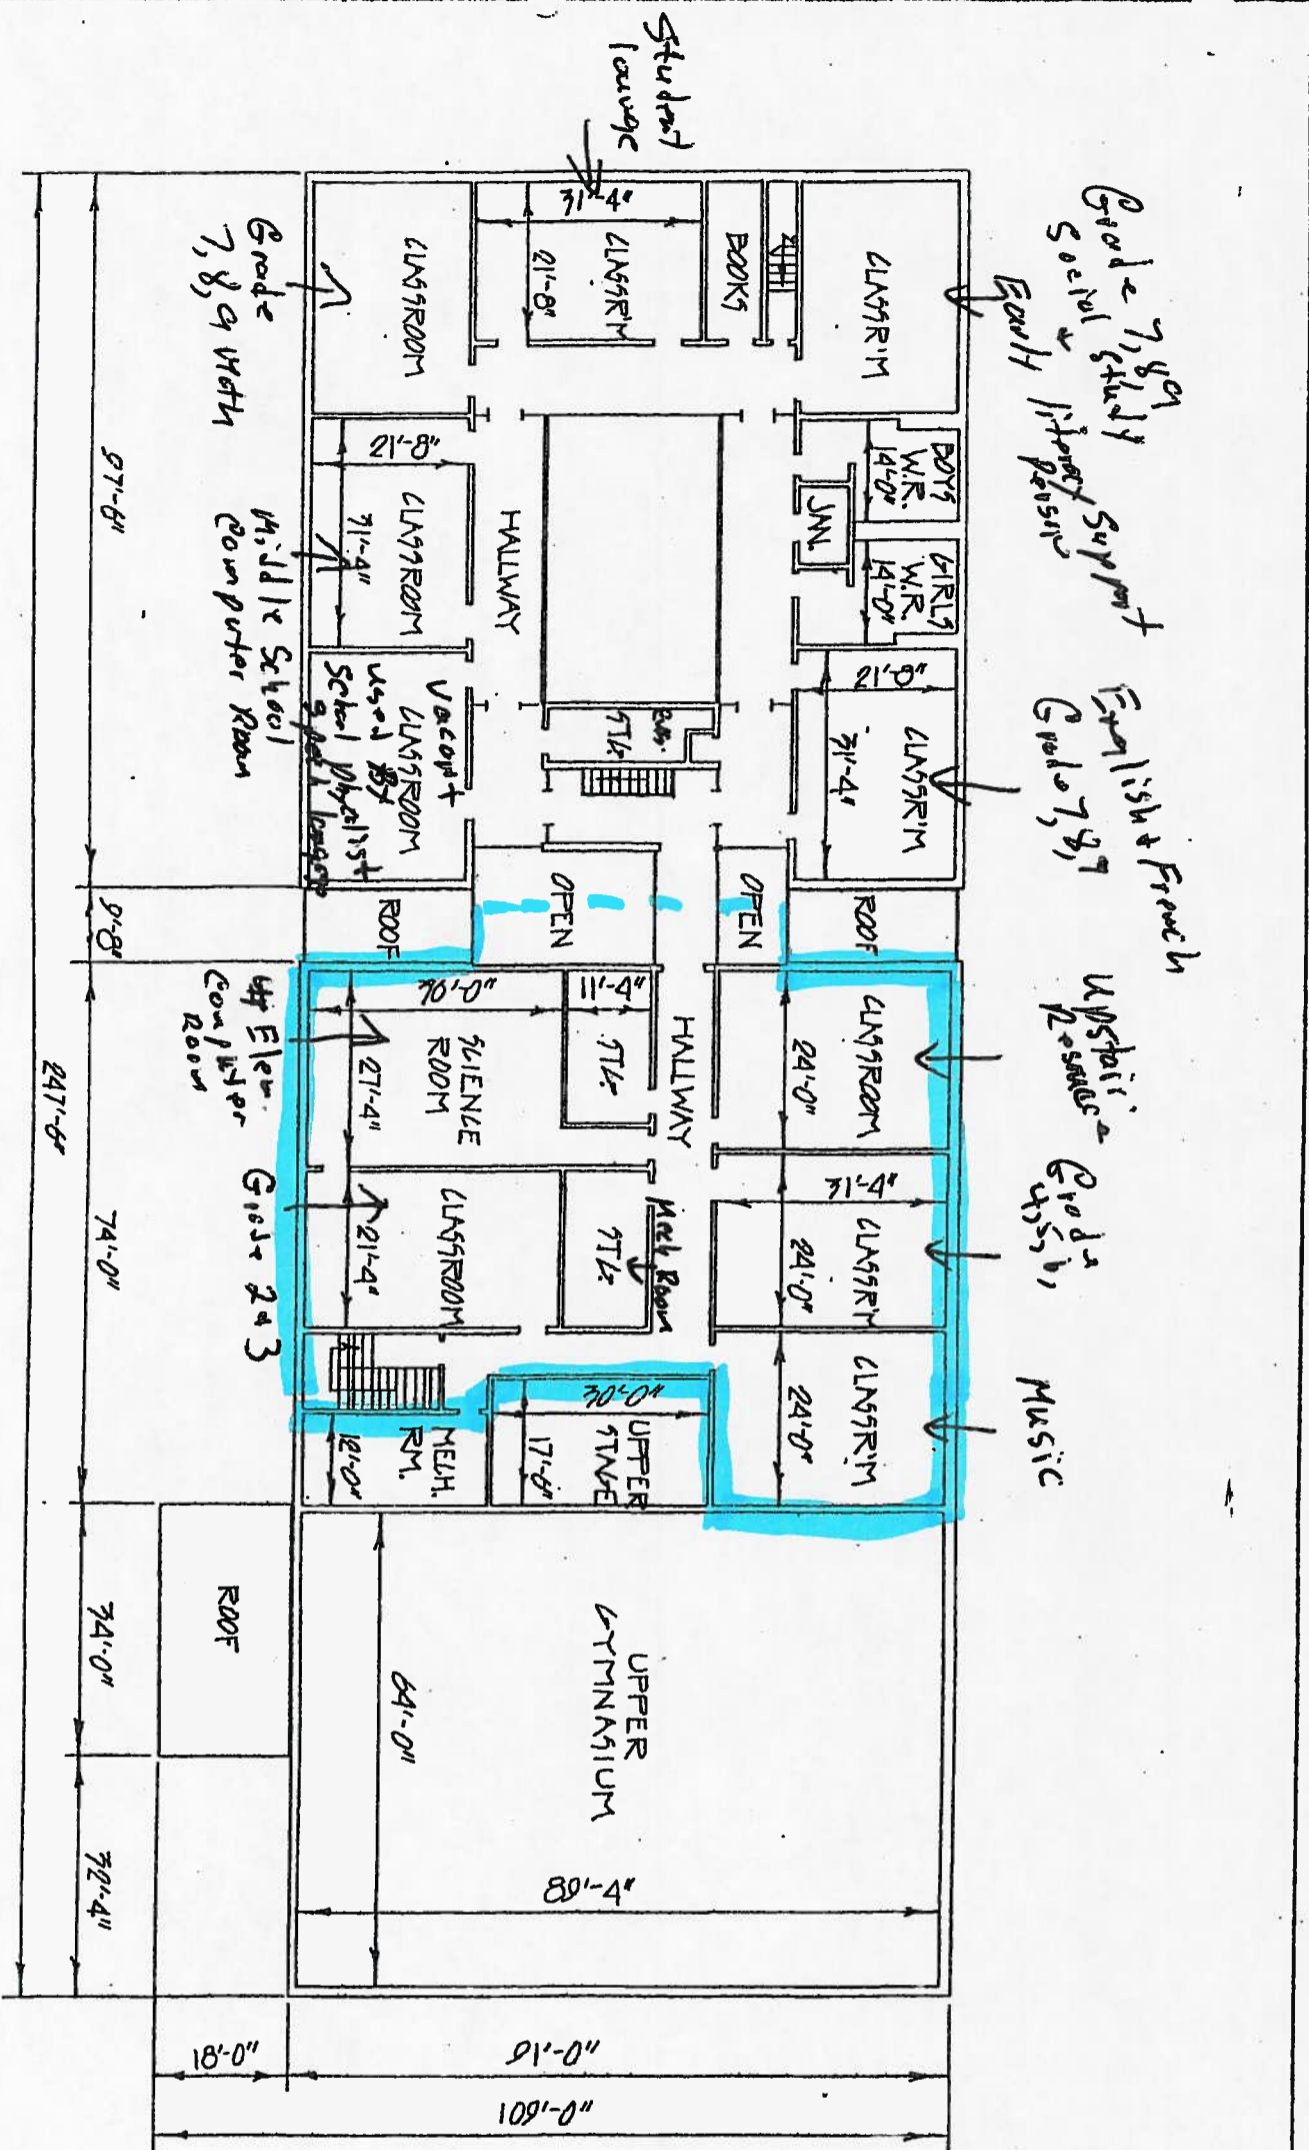

SCHOOL-13 RIVER JOHN CONS.	PLAN SECOND FLOOR	SCALE 3/64" = 1'-0"	DATE JULY, 1985	SHEET 2 OF 2
-------------------------------	----------------------	------------------------	--------------------	-----------------