


**FIRST FLOOR**

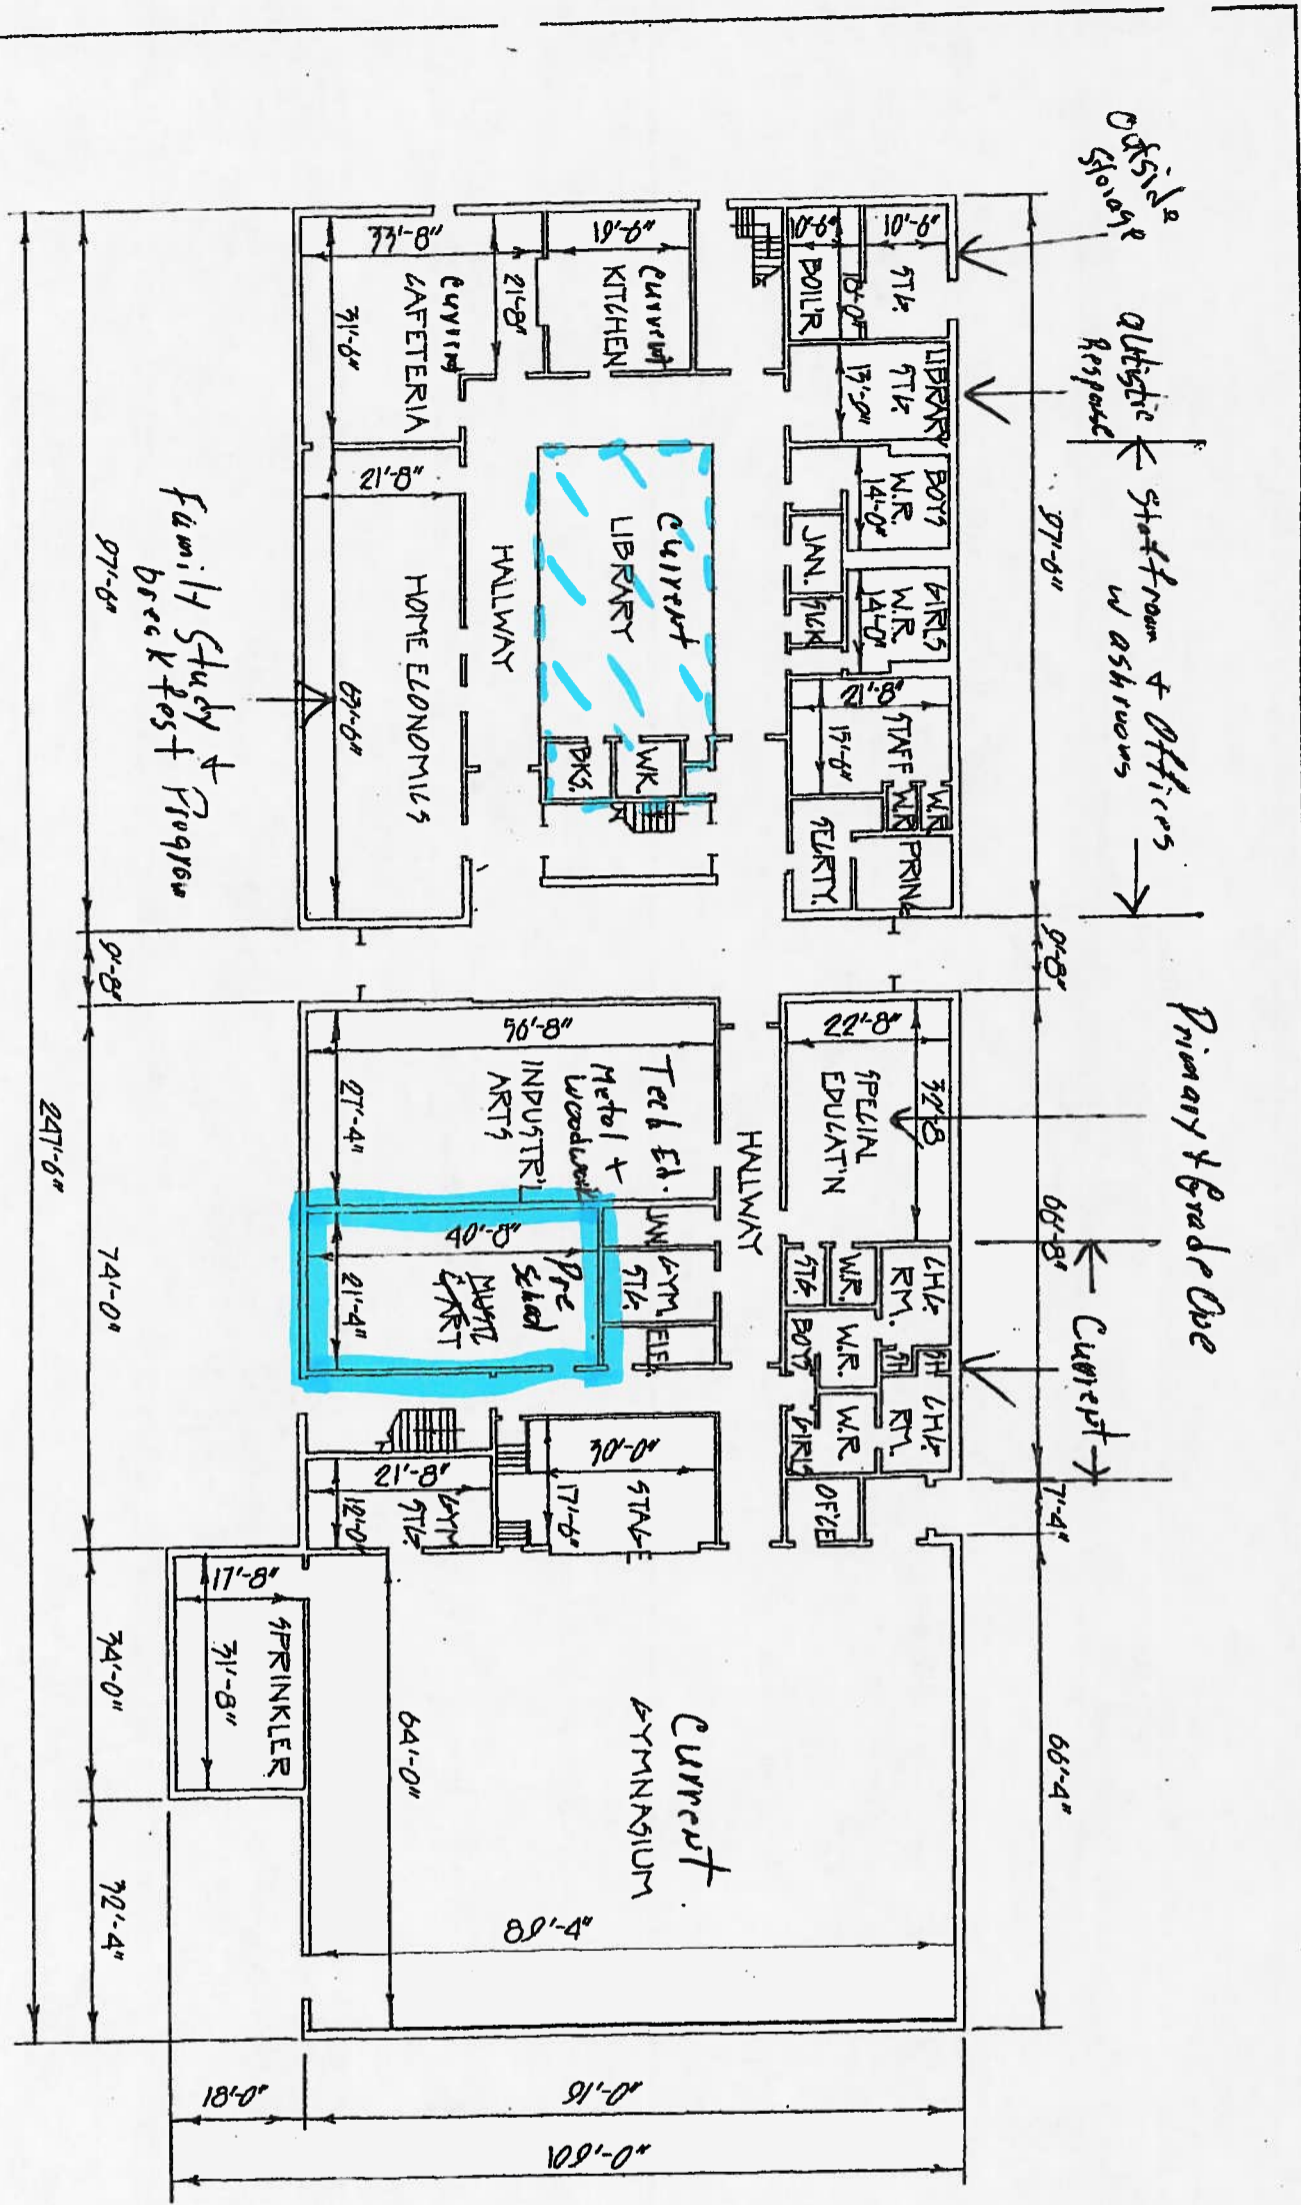

SCHOOL-17 RIVER JOHN CONS.	PLAN FIRST FLOOR	SCALE 3/64" = 1'-0"	DATE JULY, 1959	SHEET 1 OF 2
-------------------------------	---------------------	------------------------	--------------------	-----------------